


SHEET INDEX:

T2	SITE PLAN
A8	MAIN FLOOR PLAN OF CATHEDRAL
A9	EXTERIOR ELEVATIONS


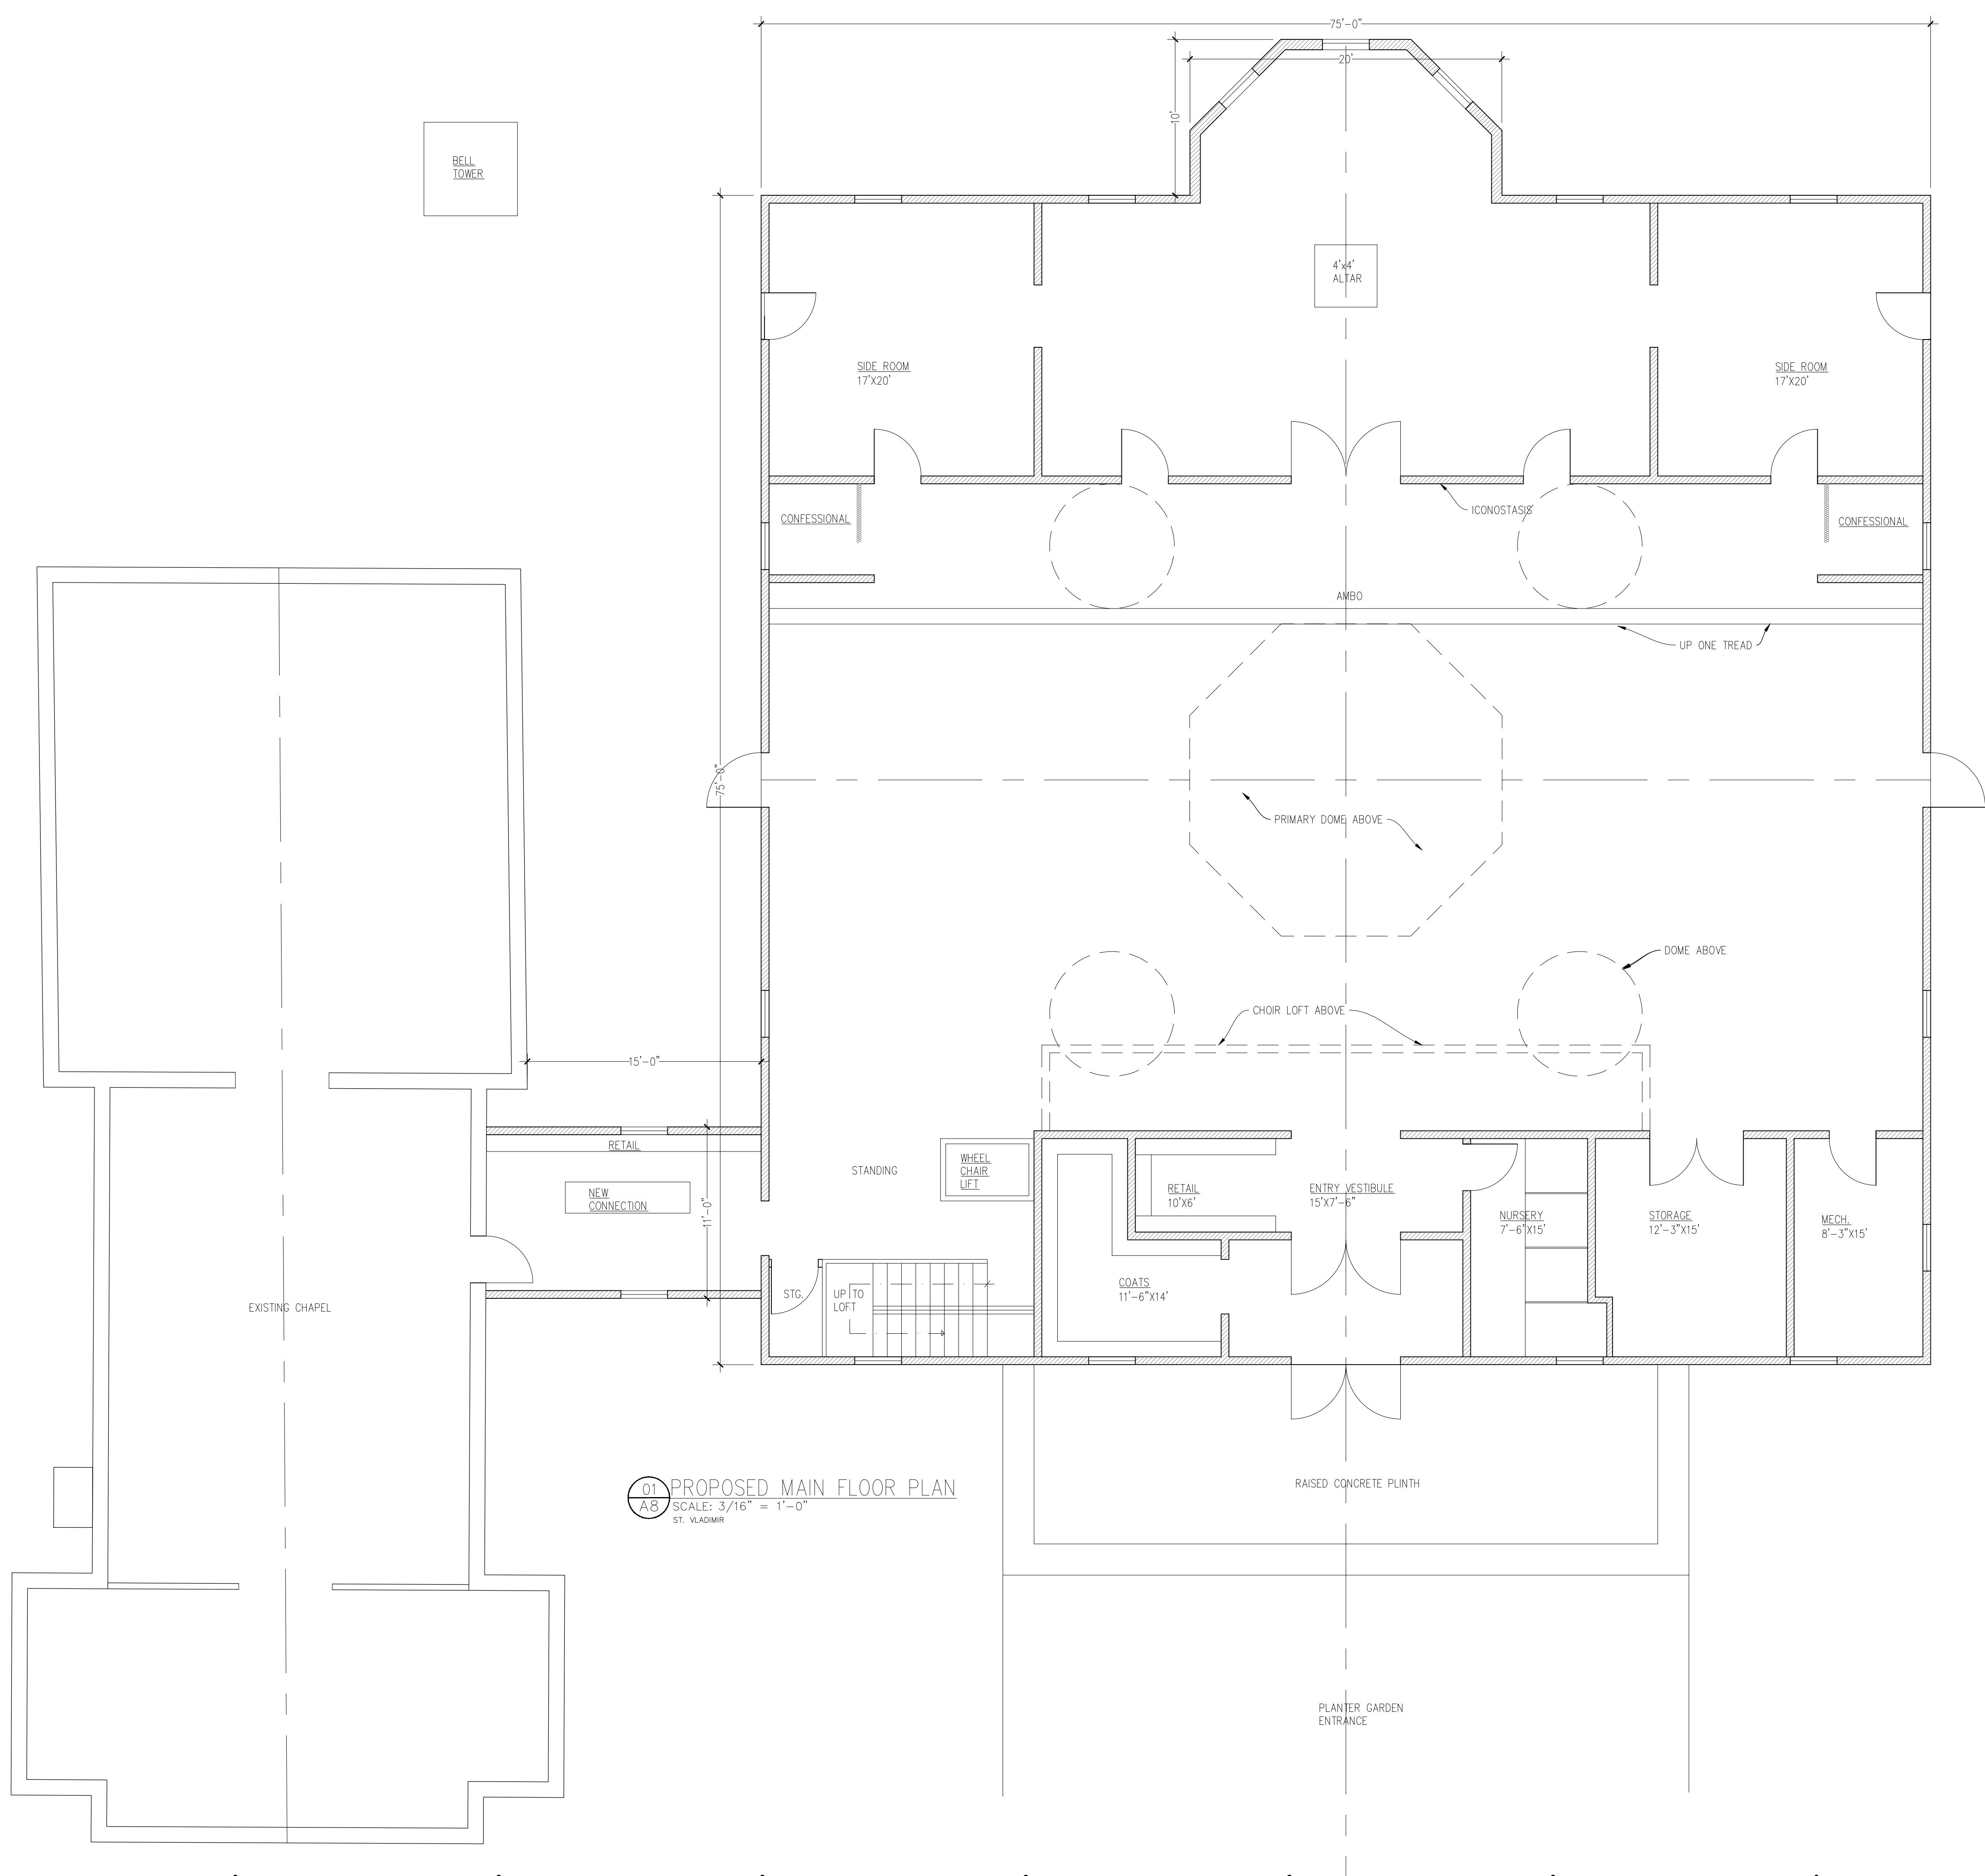


01
A8 PROPOSED MAIN FLOOR PLAN
SCALE: 3/16" = 1'-0"
ST. VLADIMIR

DANGEROUS Architects, P.c.
104 South Main Street
Chelsea, MI. 48118
734.773.3660
WWW.DANGEROUSARCHITECTS.COM
Copyright 2008, Dangerous Architects P.c.

CIVIL ENGINEER
BOSS ENGINEERING


PROJECT
New Cathedral and F. Hall
St Vladimir Russian Orthodox
9900 JACKSON ROAD
DEXTER, MI 48130
(734) 465-4590

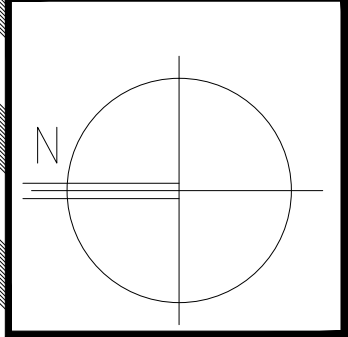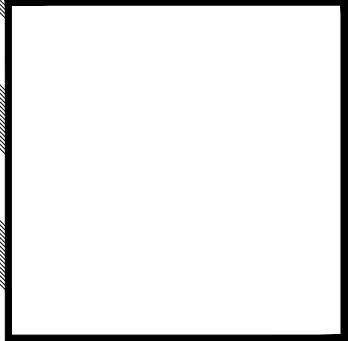


PROJECT ID	
ST. VLADIMIR	
ISSUE	DATE
PD	1.30.26
---	---
---	---
---	---
---	---
---	---

SHEET NUMBER


A8

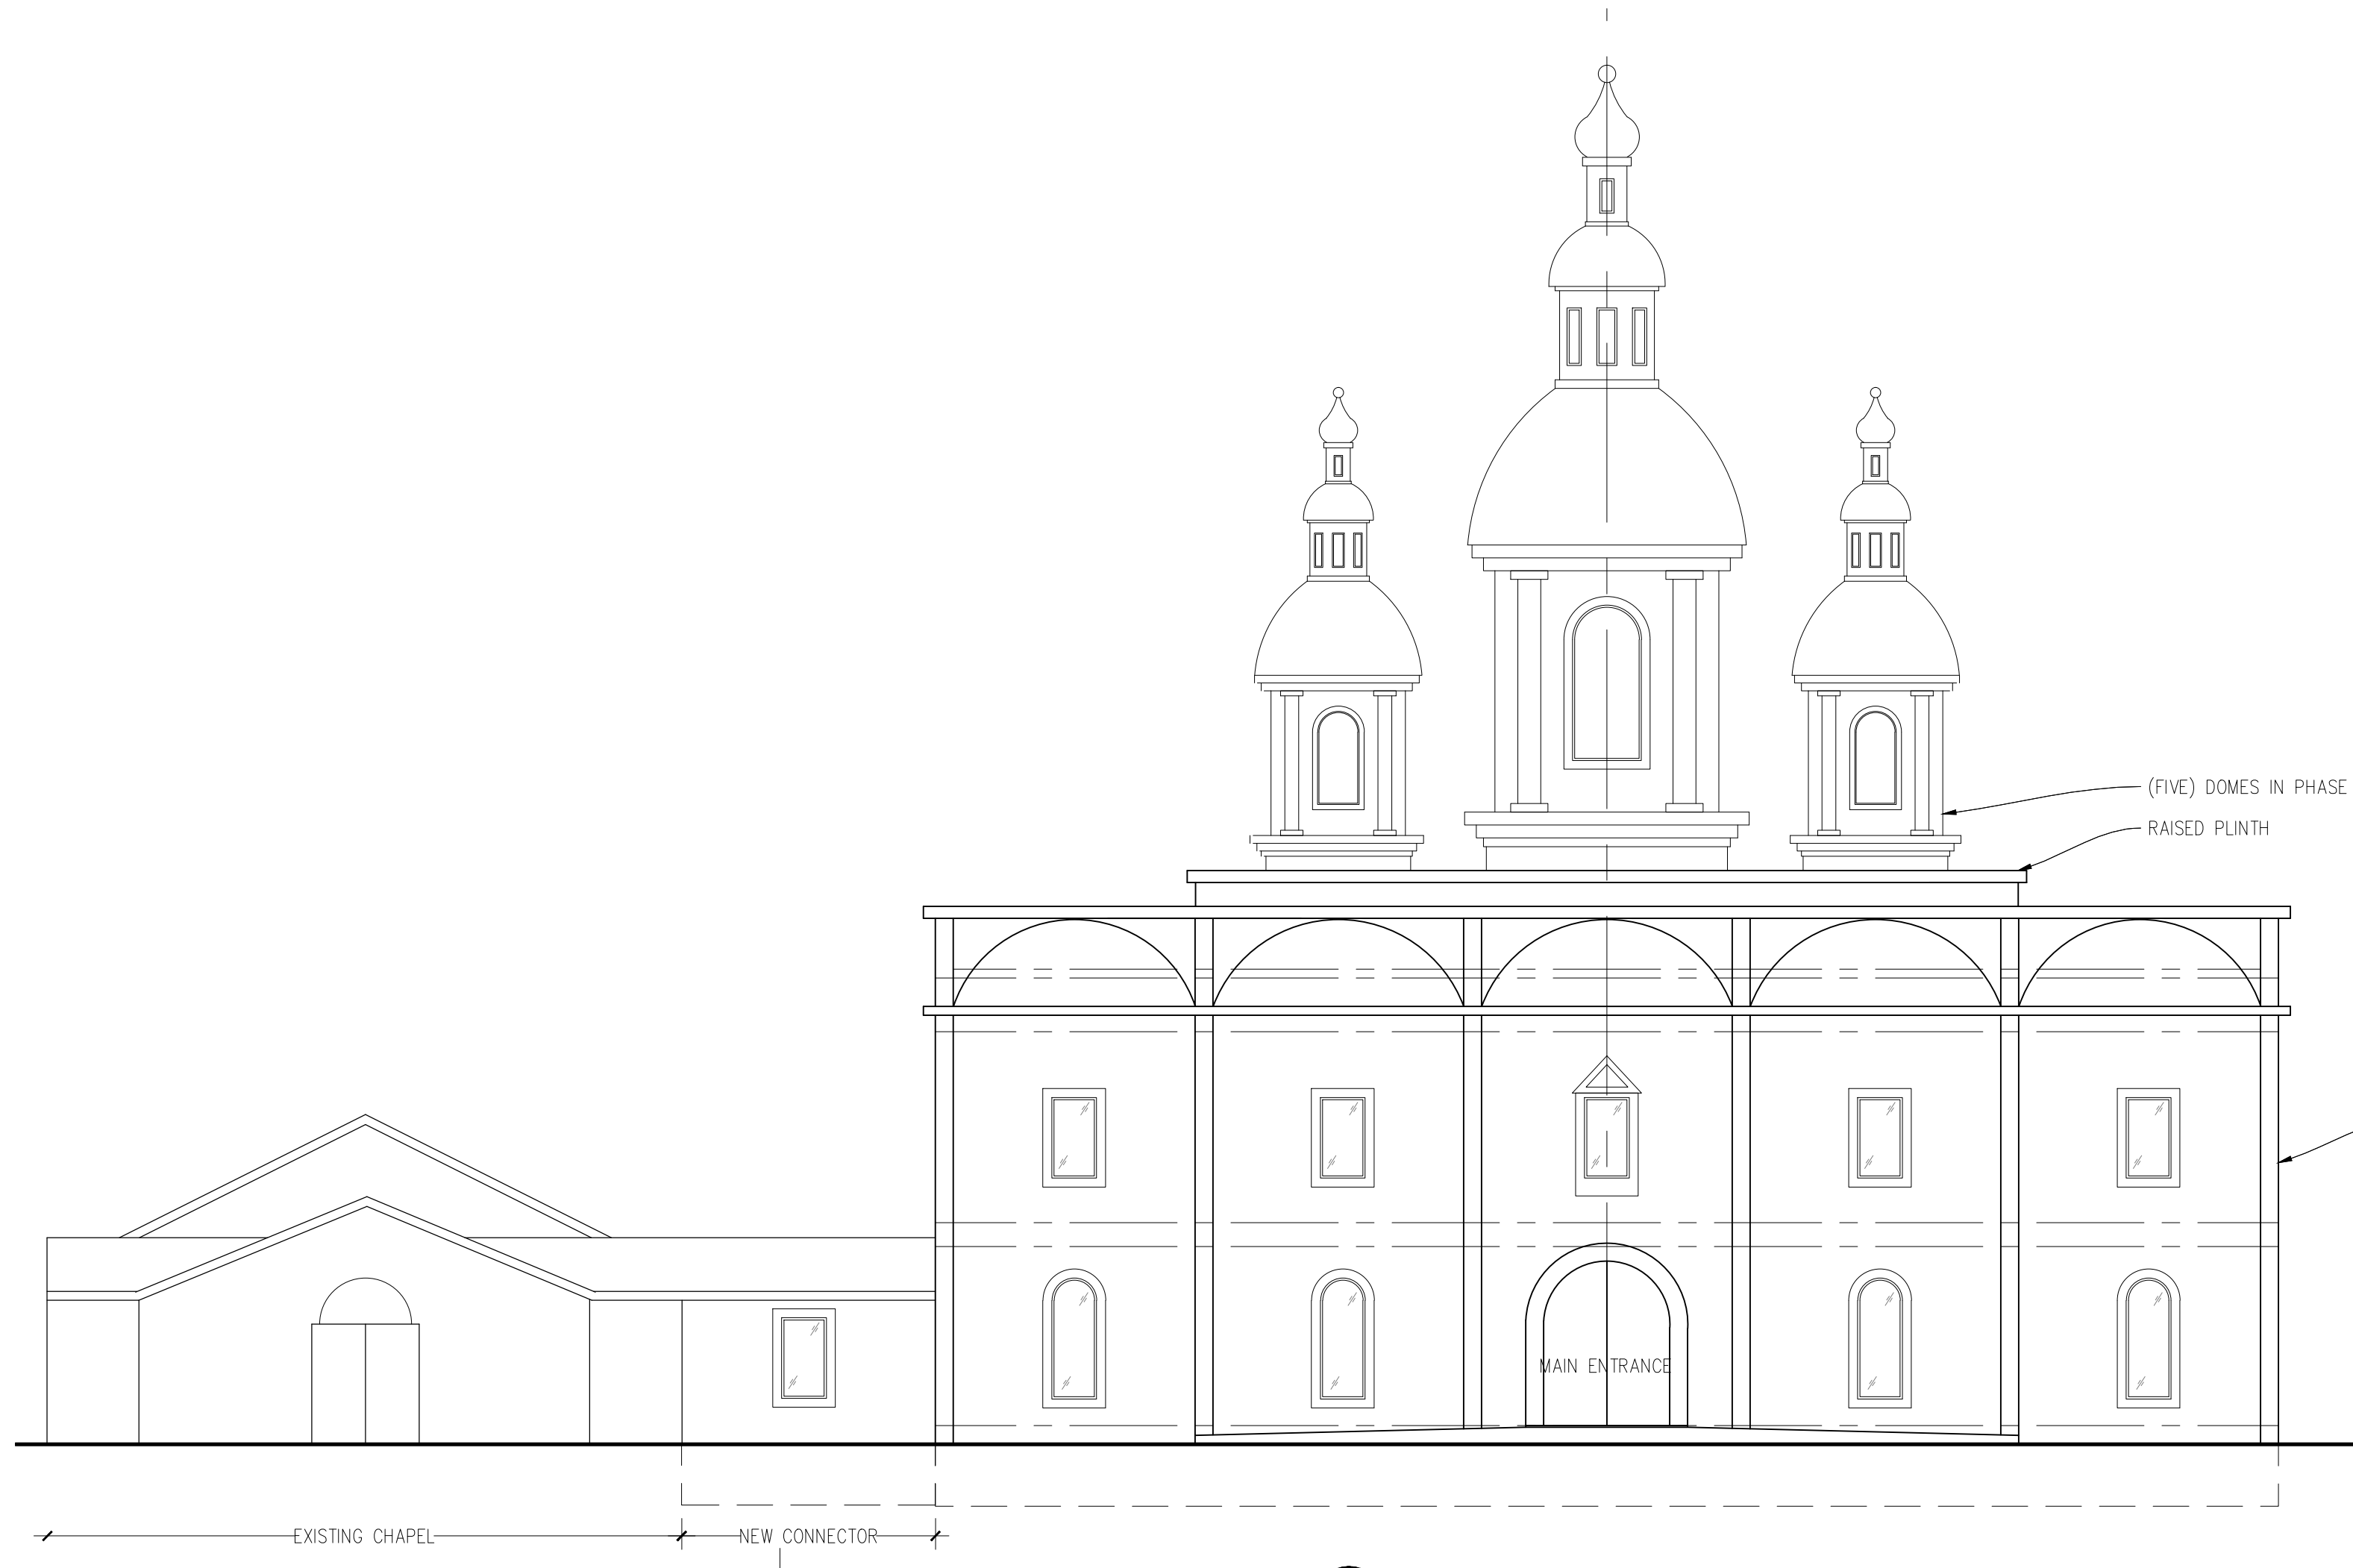

01 PROPOSED ENTRY ELEVATION
A9 SCALE: 1/8" = 1'-0"
ST. VLADIMIR

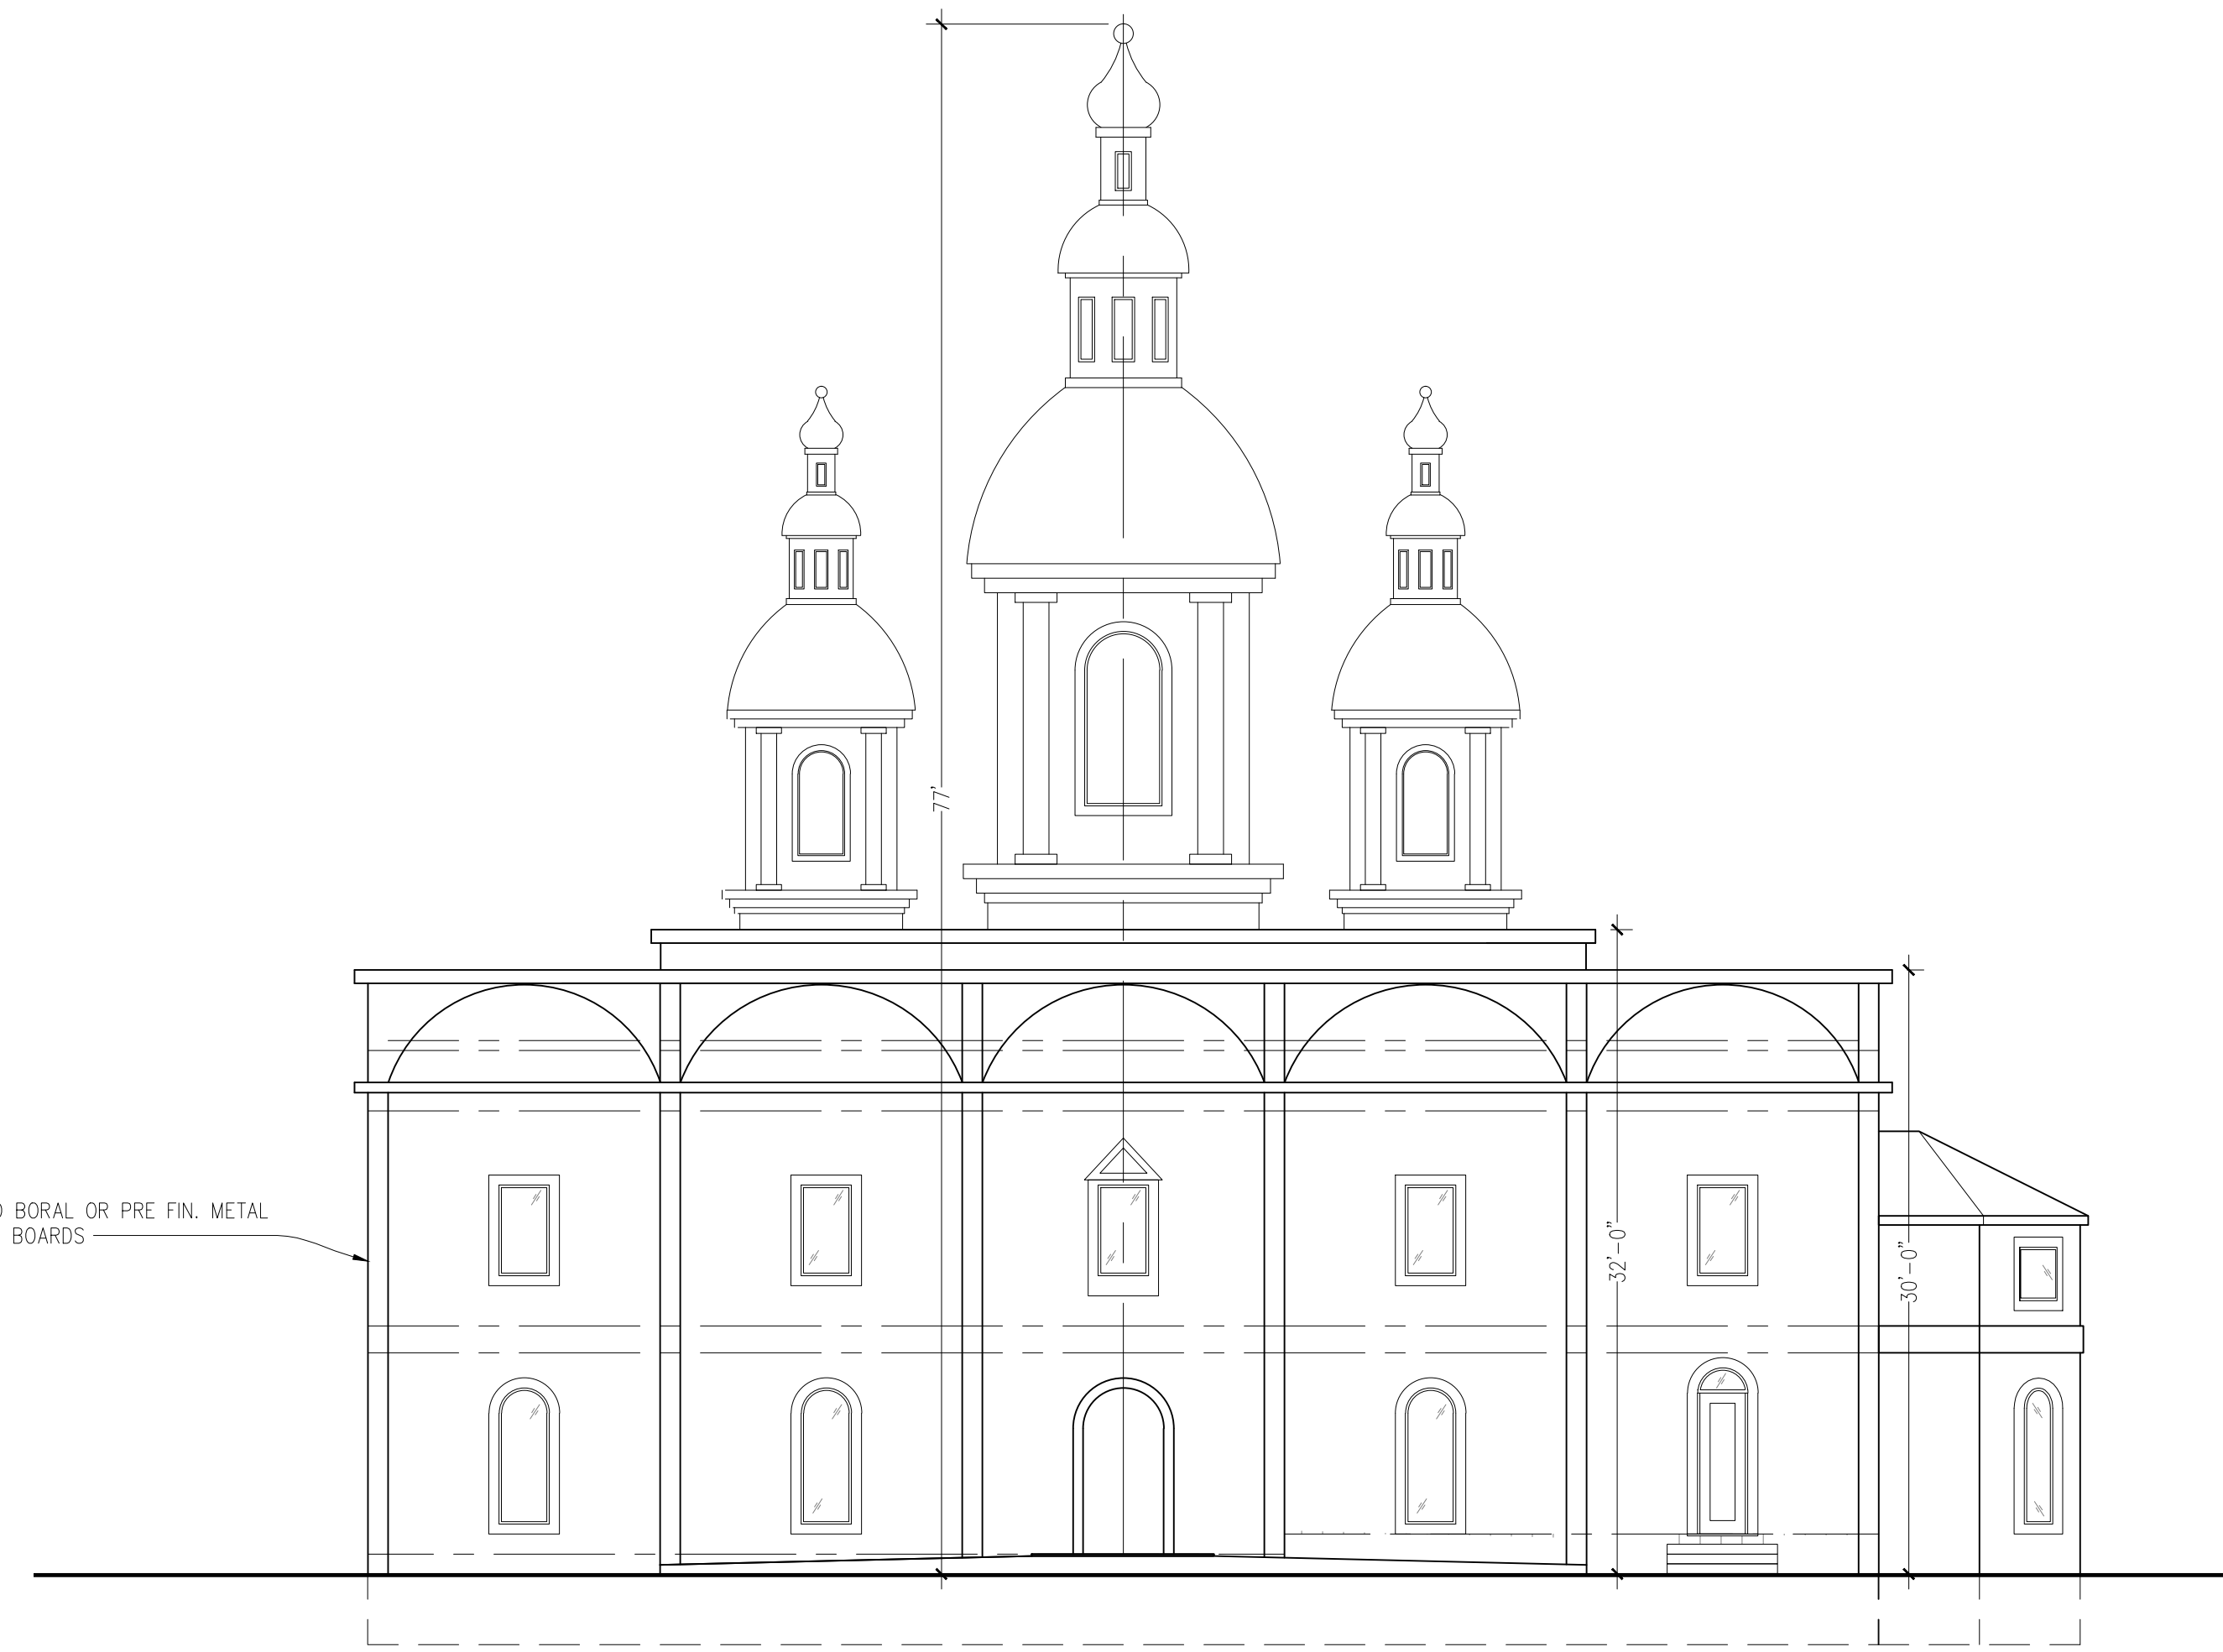

02 PROPOSED SOUTH ELEVATION
A9 SCALE: 1/8" = 1'-0"
ST. VLADIMIR

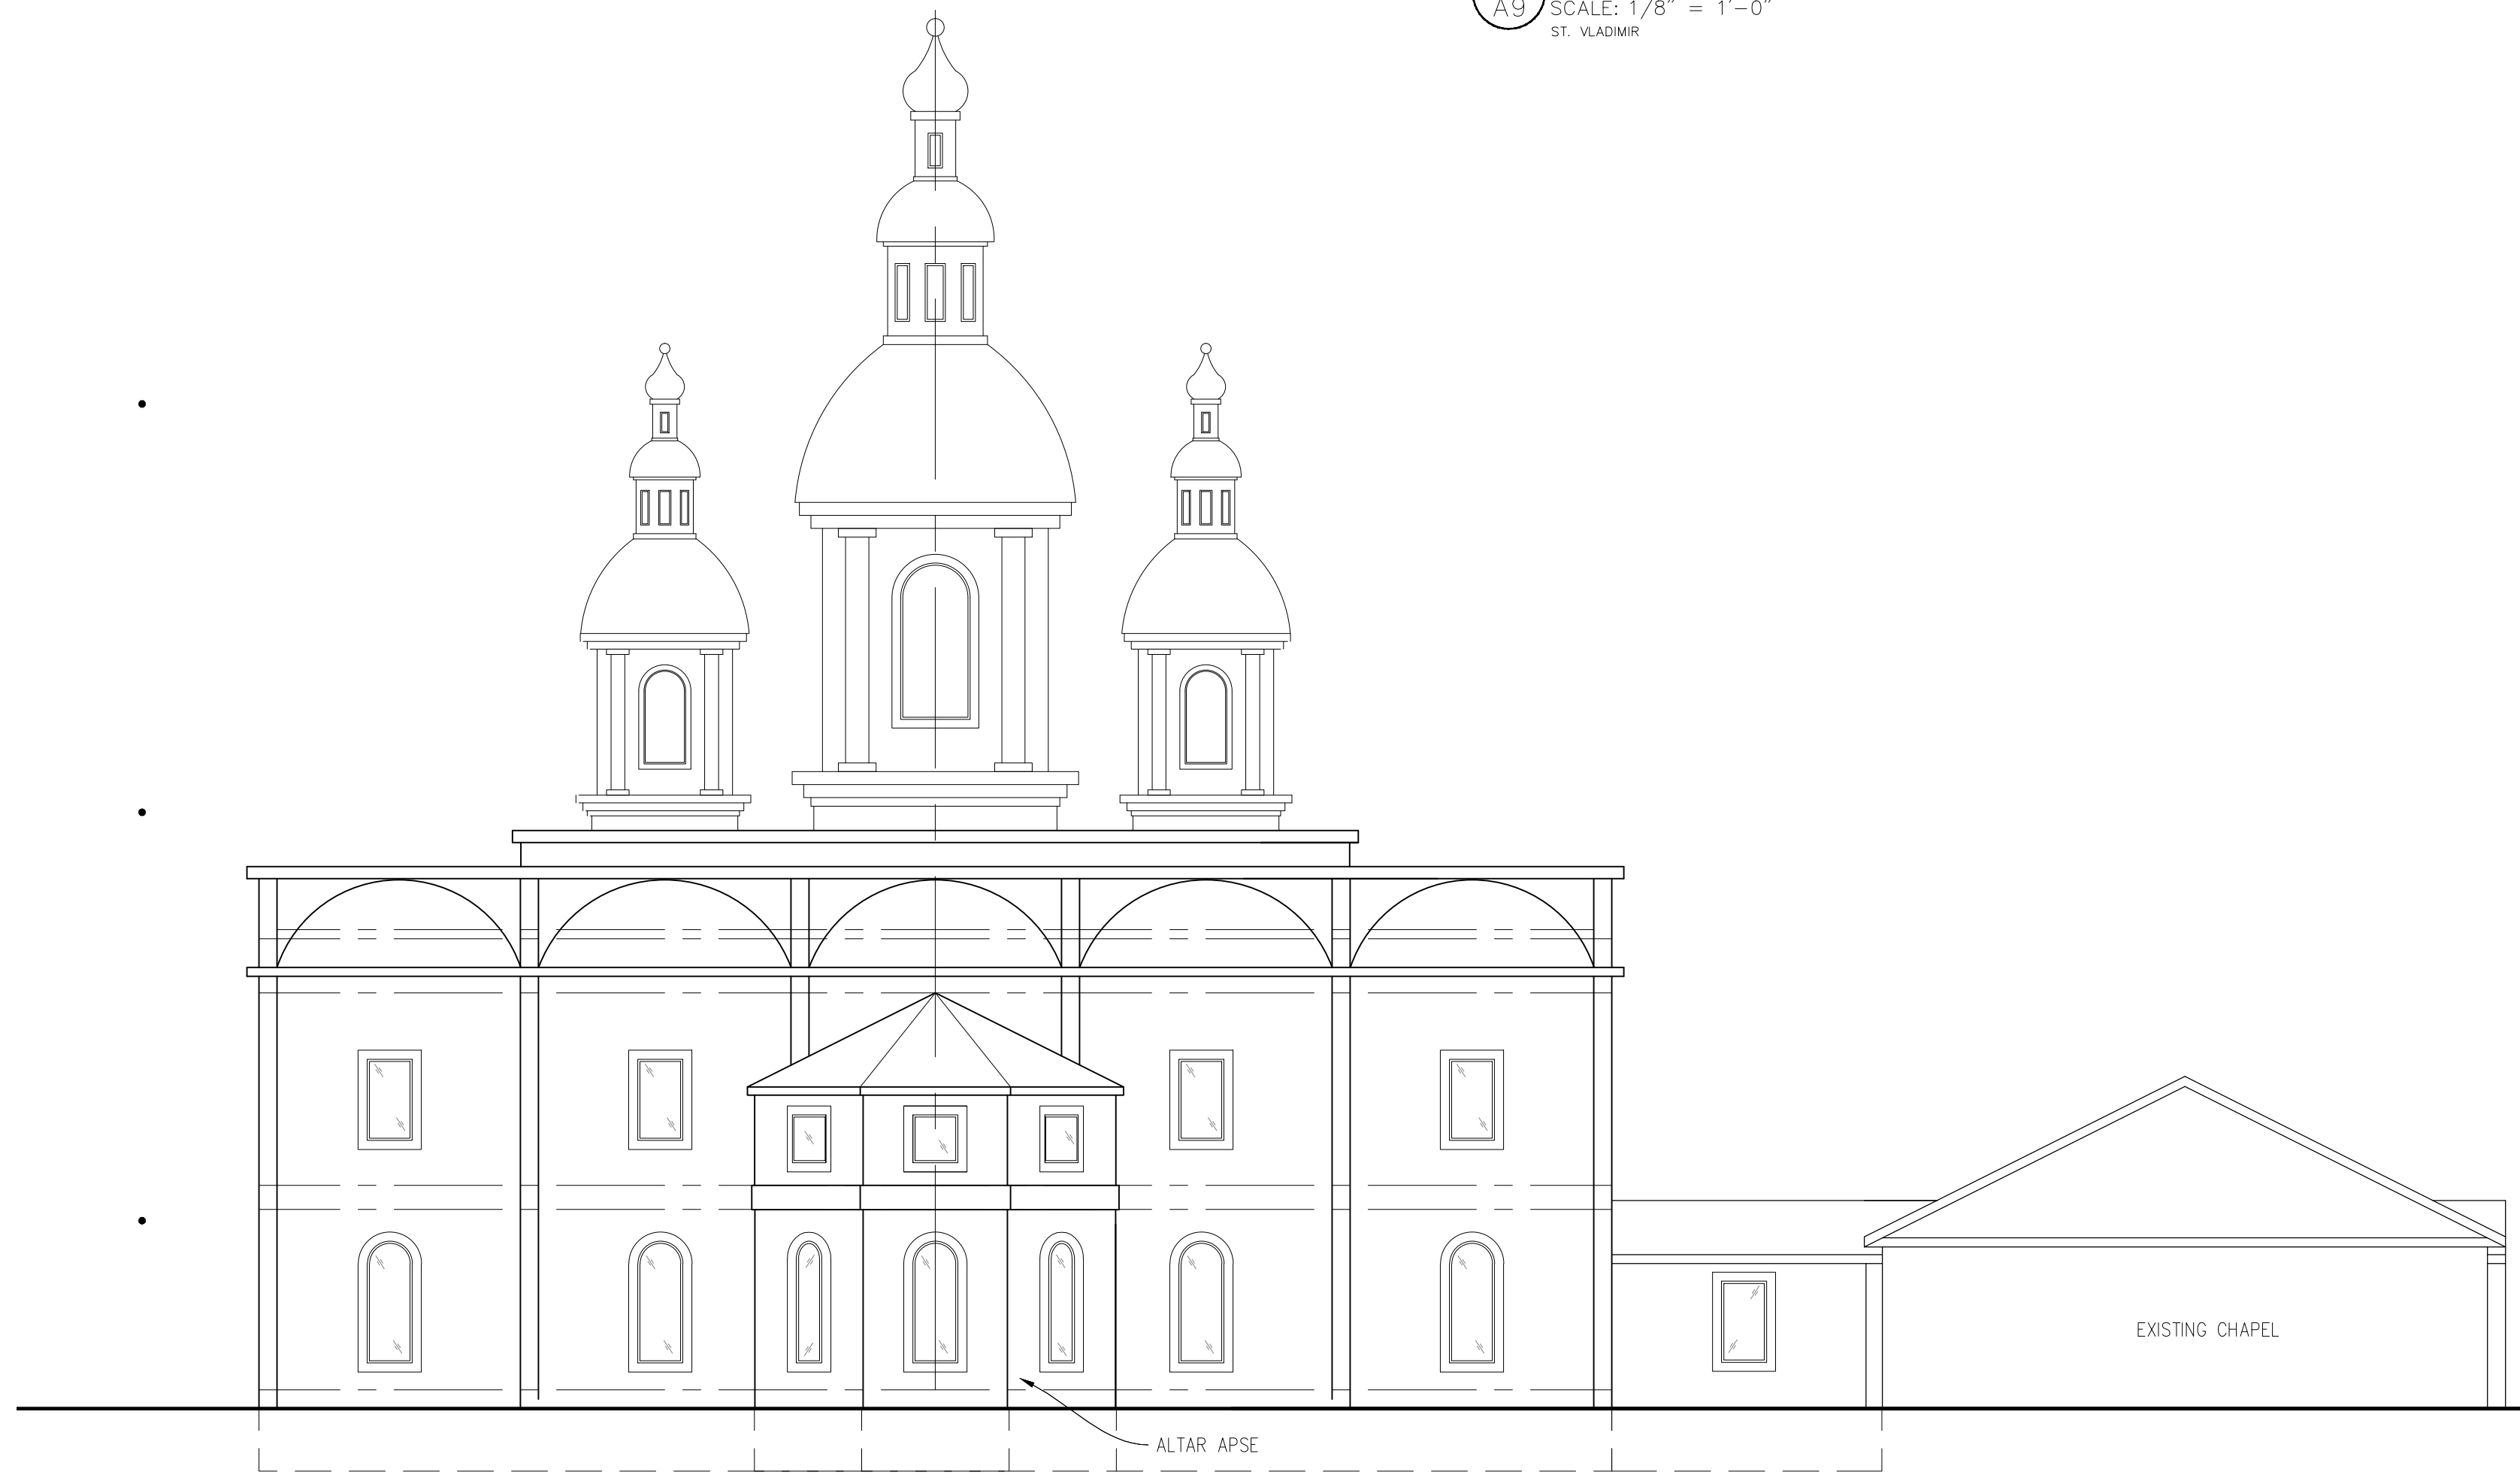

03 PROPOSED EAST ELEVATION
A9 SCALE: 1/8" = 1'-0"
ST. VLADIMIR



04 PROPOSED NORTH ELEVATION
A9 SCALE: 1/8" = 1'-0"
ST. VLADIMIR

DANGEROUS Architects, P.C.
104 South Main Street
Chelsea, MI 48118
734.753.3660
WWW.DANGEROUSARCHITECTS.COM
Copyright 2026, Dangerous Architects P.C.

CIVIL ENGINEER
BOSS ENGINEERING

PROJECT
New Cathedral and F. Hall
St. Vladimir Russian Orthodox
9900 JACKSON ROAD
DEXTER, MI 48130
(734) 465-4590

PROJECT ID	
ST. VLADIMIR	
ISSUE	DATE
PD	1.30.26
---	---
---	---
---	---
---	---
---	---

SHEET NUMBER

A9