

01 PROPOSED OVERALL SITE PLAN
 T1 SCALE: 1" = 50'-0"
 ST. VLADIMIR


SHEET INDEX:

- T1 PROPOSED SITE PLAN
- A1 MAIN FLOOR PLAN
- A2 LOFT FLOOR PLAN
- A7 WEST AND EAST ELEVATIONS
- A8 NORTH AND SOUTH ELEVATIONS
- A9 BUILDING SECTIONS

DANGEROUS Architects, P.c.
 104 South Main Street
 Chelsea, MI 48118
 734.478.3680
 WWW.DANGEROUSARCHITECTS.COM
 Copyright 2026, Dangerous Architects P.c.


ENGINEERING
BOSS ENGINEERING

PROJECT
 New Cathedral and F. Hall
 St. Vladimir Russian Orthodox
 9900 JACKSON ROAD
 DEXTER, MI 48130
 (734) 465-4590

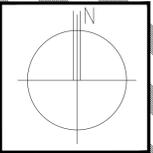

PROJECT ID	
ST. VLADIMIR	
ISSUE	DATE
PD	3.14.26

SHEET NUMBER
 T1

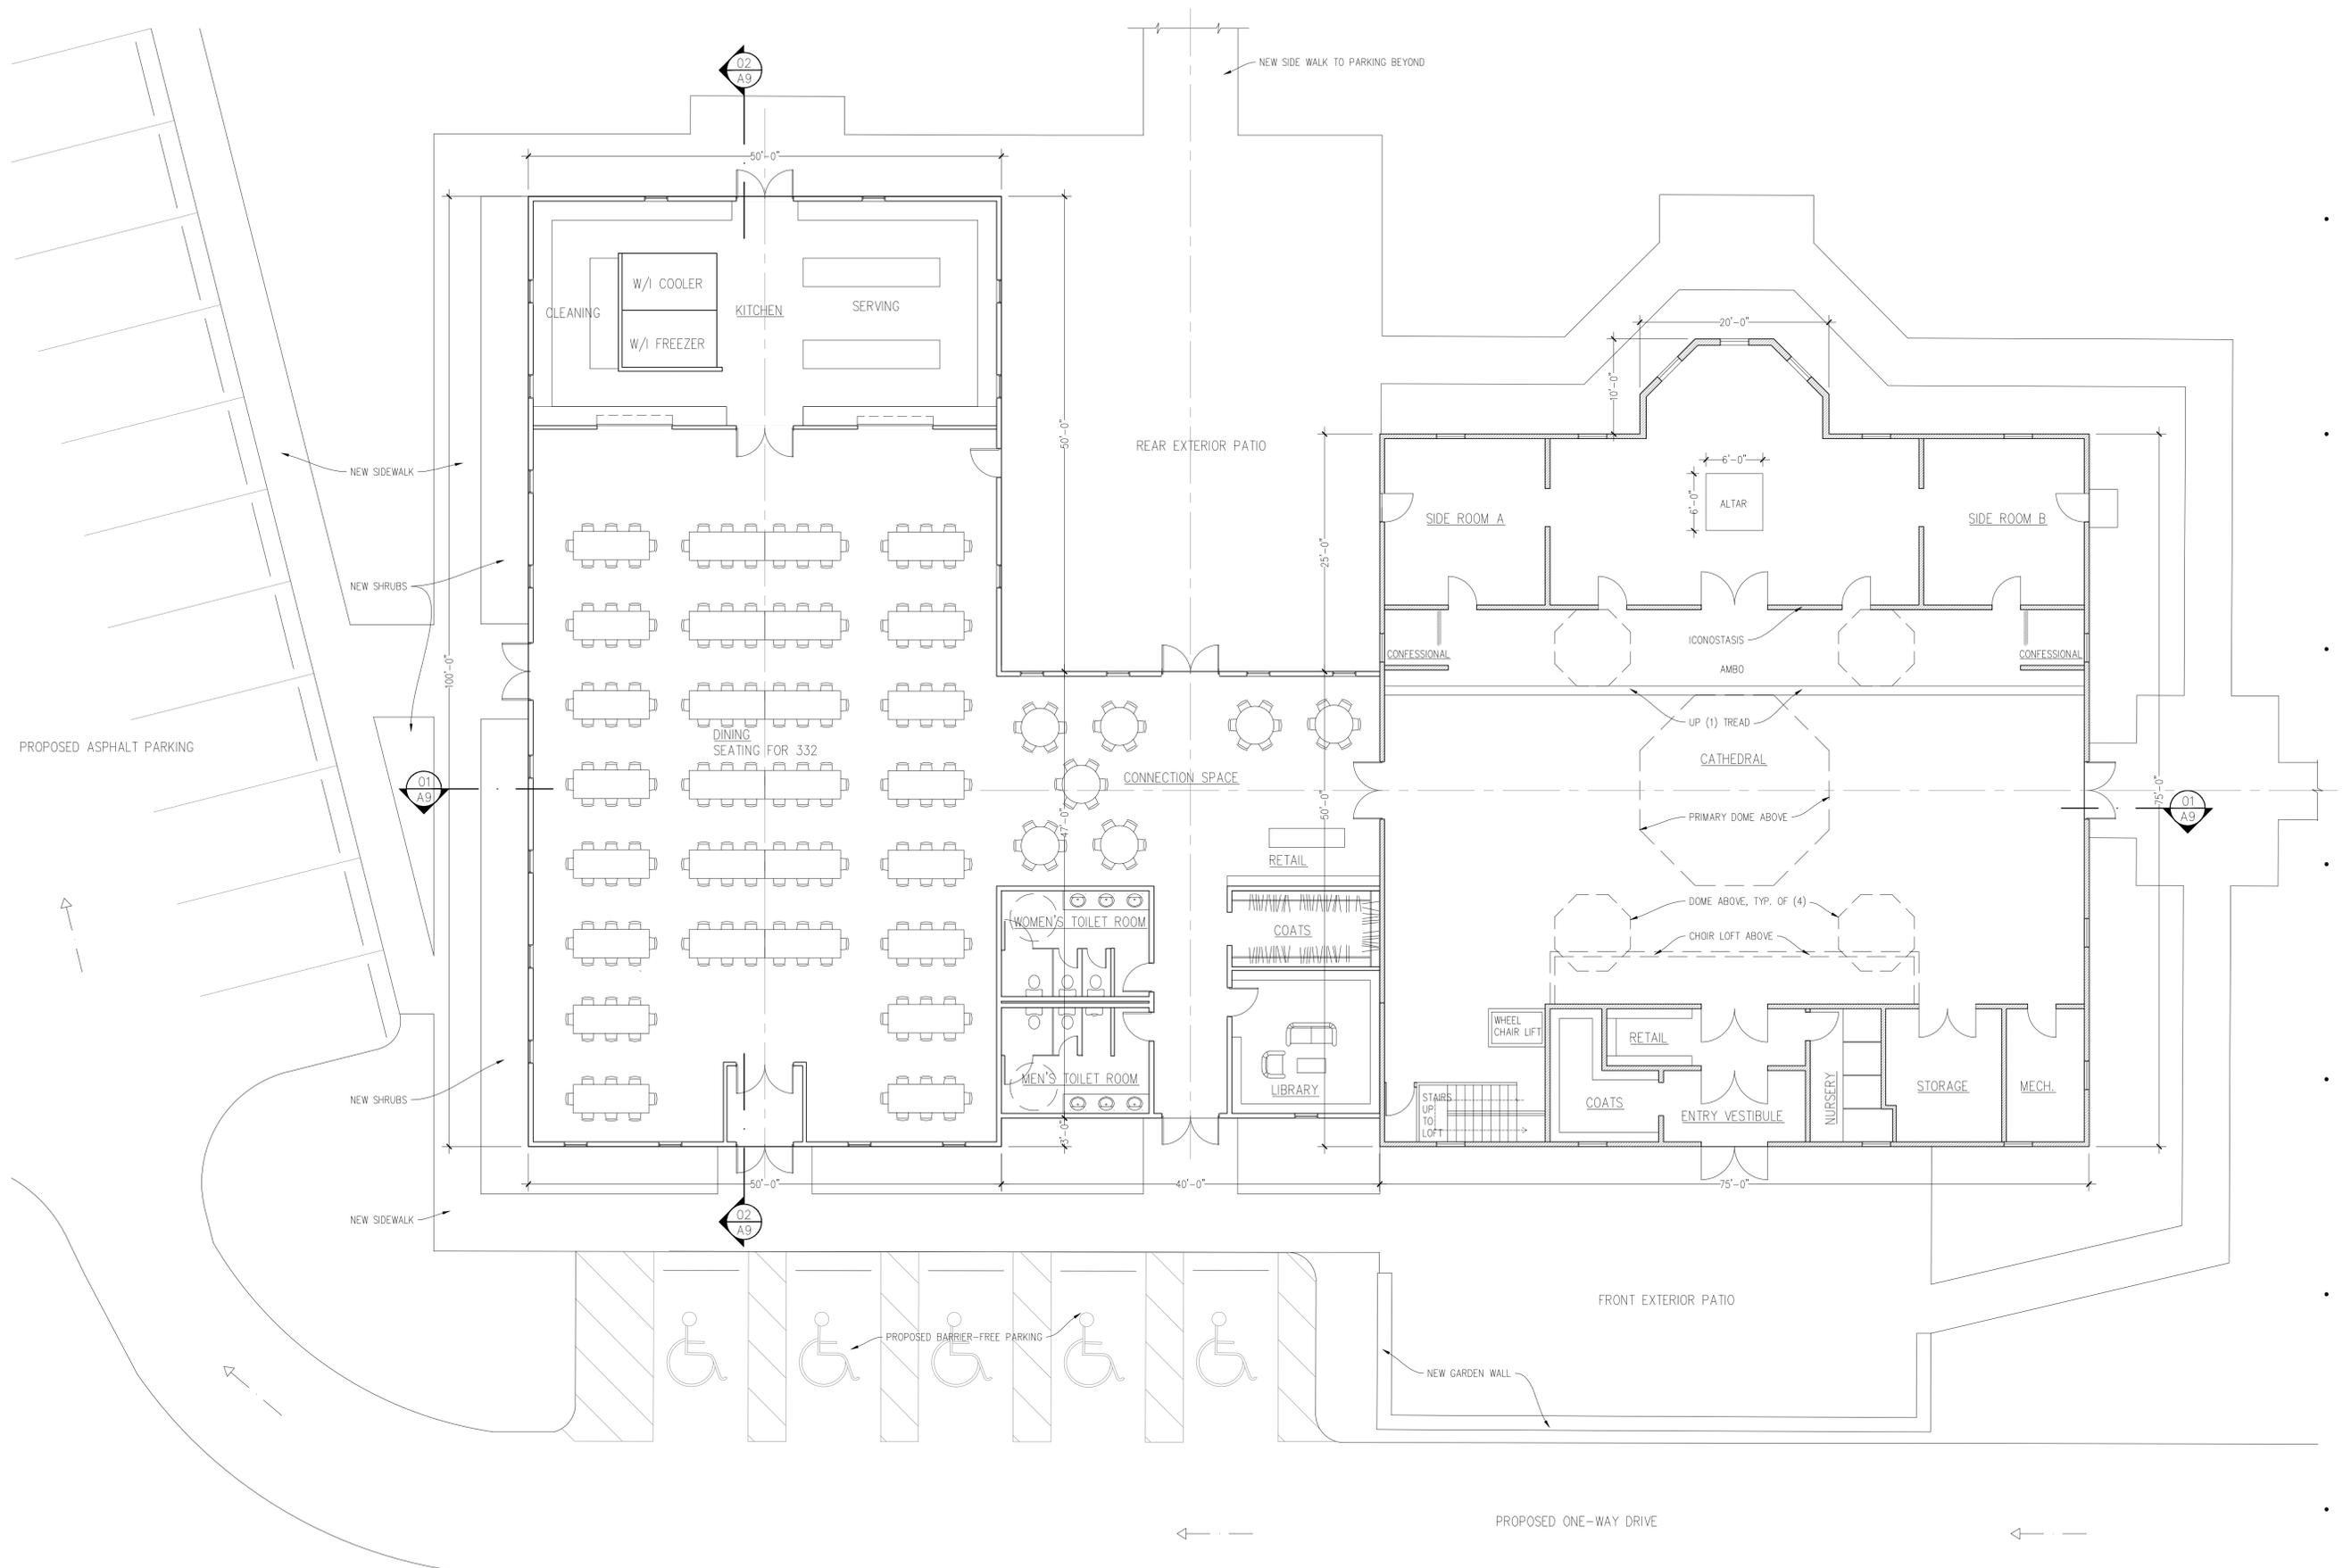


01
 A1 CATHEDRAL AND FELLOWSHIP HALL FLOOR PLAN
 SCALE: 1/8"=1'-0"
 ST. VLADIMIR
 CATHEDRAL = 5,625 SF
 FELLOWSHIP HALL = 5,000 SF
 CONNECTION SPACE = 1,906 SF
 REAR EXTERIOR PATIO = 2,273 SF
 FRONT EXTERIOR PATIO = 1,750 SF

DANGEROUS Architects, P.c.
 104 South Main Street
 Chelsea, MI 48118
 734.475.3680
 WWW.DANGEROUSARCHITECTS.COM
 Copyright 2016, Dangerous Architects P.c.


ENGINEERING
BOSS ENGINEERING

PROJECT
 New Cathedral and F. Hall
 St Vladimir Russian Orthodox
 9900 JACKSON ROAD
 DEXTER, MI 48130
 (734) 465-4590

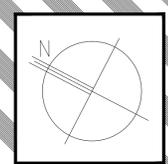

PROJECT ID	
ST. VLADIMIR	
ISSUE	DATE
PD	3.14.26

SHEET NUMBER
 A1

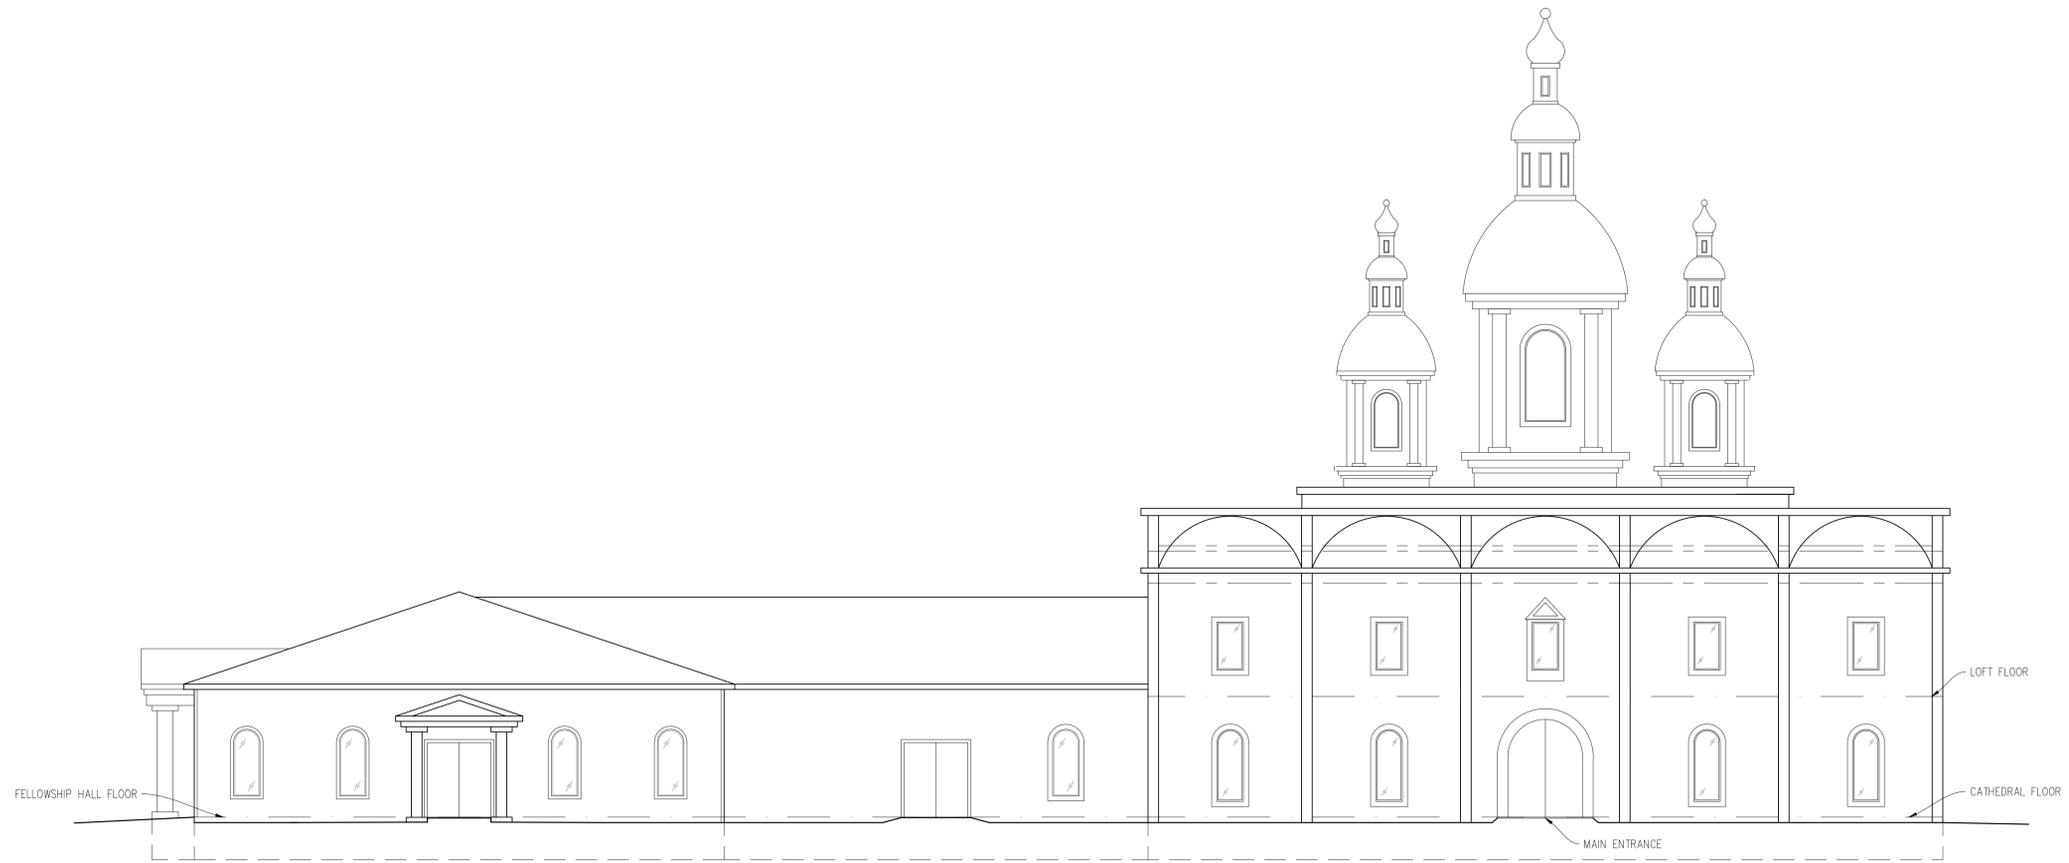

01 PROPOSED WEST ELEVATION
 A7 SCALE: 1/8" = 1'-0"
 ST. VLADIMIR



02 PROPOSED EAST ELEVATION
 A7 SCALE: 1/8" = 1'-0"
 ST. VLADIMIR


DANGEROUS Architects, P.c.
 104 South Main Street
 Chelsea, MI 48118
 734.470.3680
 WWW.DANGEROUSARCHITECTS.COM
 Copyright 2025, Dangerous Architects P.c.

BUILDER
 BOSS ENGINEERING


PROJECT
 New Cathedral and F. Hall
 St. Vladimir Russian Orthodox
 9900 JACKSON ROAD
 DEXTER, MI 48130
 (734) 465-4590

PROJECT ID	
ST. VLADIMIR	
ISSUE	DATE
PD	3.14.26

SHEET NUMBER
 A7

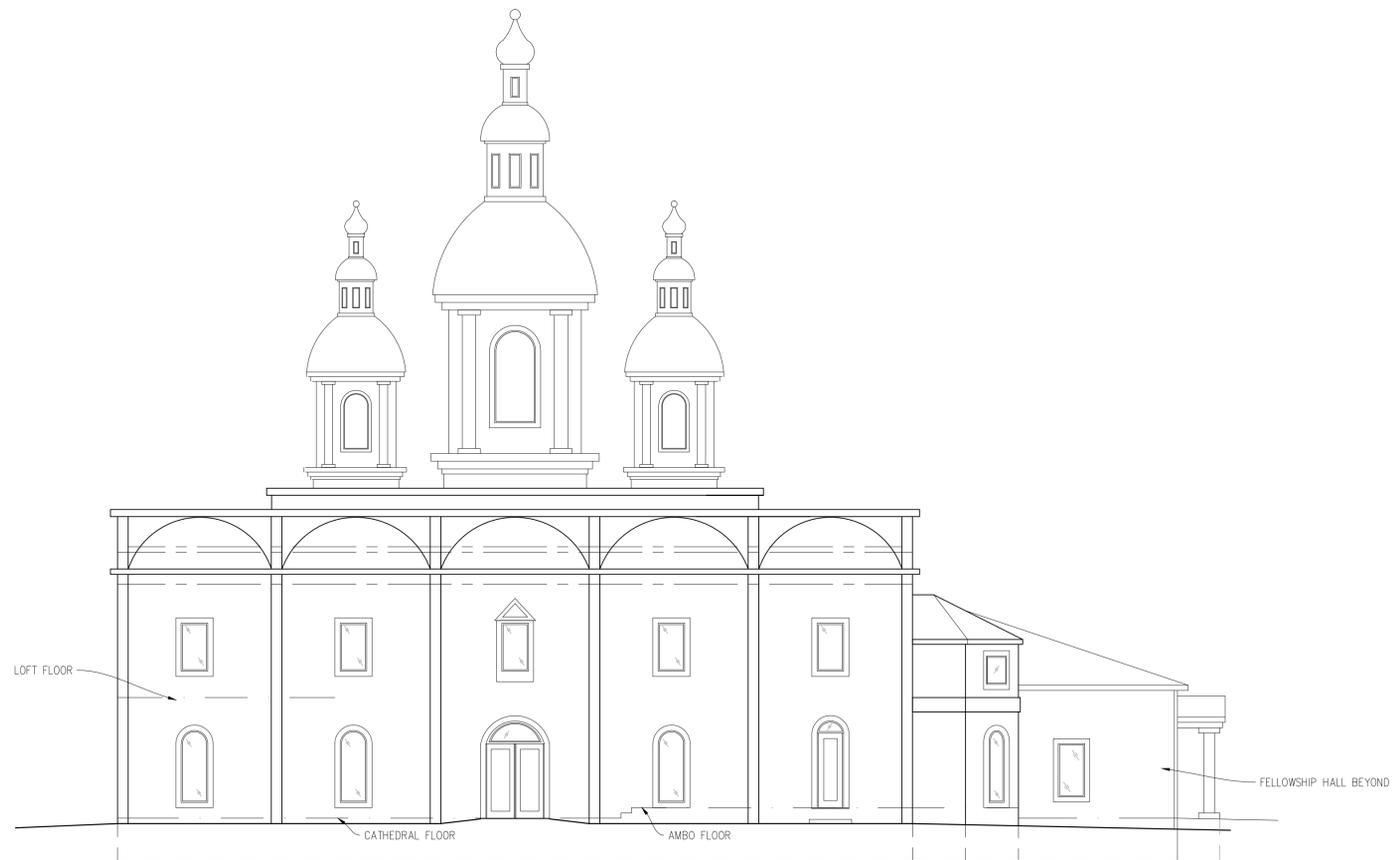

01 PROPOSED SOUTH ELEVATION
 AB SCALE: 1/8" = 1'-0"
 ST. VLADIMIR

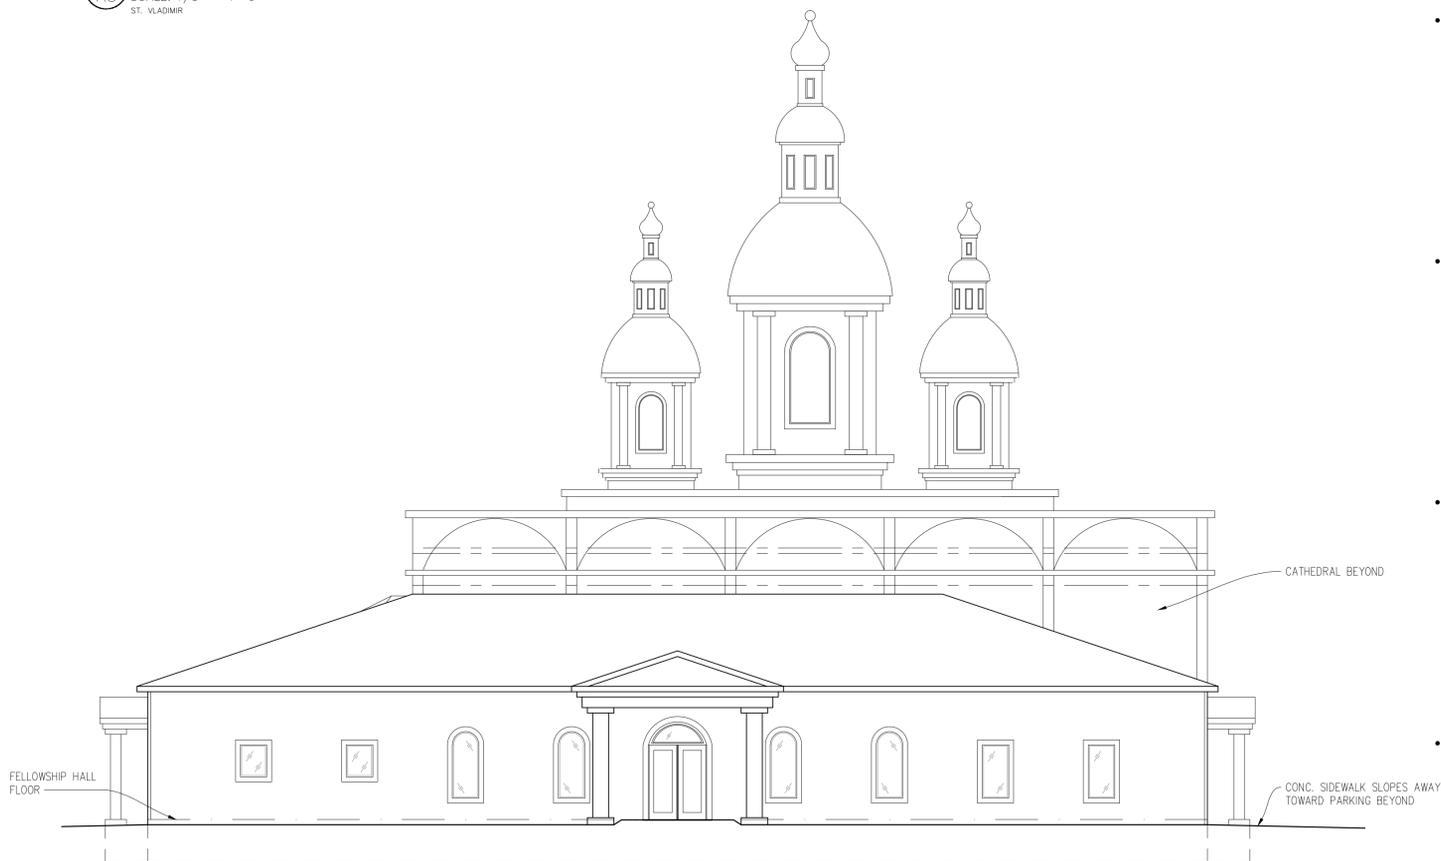

02 PROPOSED NORTH ELEVATION
 AB SCALE: 1/8" = 1'-0"
 ST. VLADIMIR

DANGEROUS Architects, P.c.
 104 South Main Street
 Chelsea, MI 48118
 734.470.3680
 WWW.DANGEROUSARCHITECTS.COM
 Copyright 2025, Dangerous Architects P.c.

BUILDER
 BOSS ENGINEERING

PROJECT
 New Cathedral and F. Hall
 St. Vladimir Russian Orthodox
 9900 JACKSON ROAD
 DEXTER, MI 48130
 (734) 465-4590

PROJECT ID	
ST. VLADIMIR	
ISSUE	DATE
PD	3.14.26
---	---
---	---
---	---
---	---

SHEET NUMBER
 A8